


Ringed Seal Lair  
Pricing Concept

Plan



Rock Detail

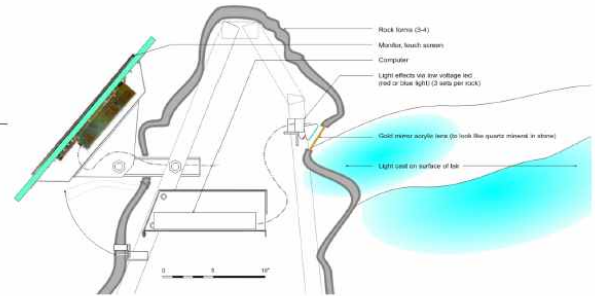



Lane Design Group, Inc.

135 Lost Lake Court  
Saint Paul, Minnesota 55115  
651 653-3839  
651 429-0689 fax

DRAWN RJL

CHECKED RJL

SCALE 1/8" = 1'-0"

DATE November 11, 2009

REVISIONS

PROJECT NO.


SHEET TITLE

Lair Exhibit  
Location Plan

SHEET NO.

**G2.0**

PROJECT NO.

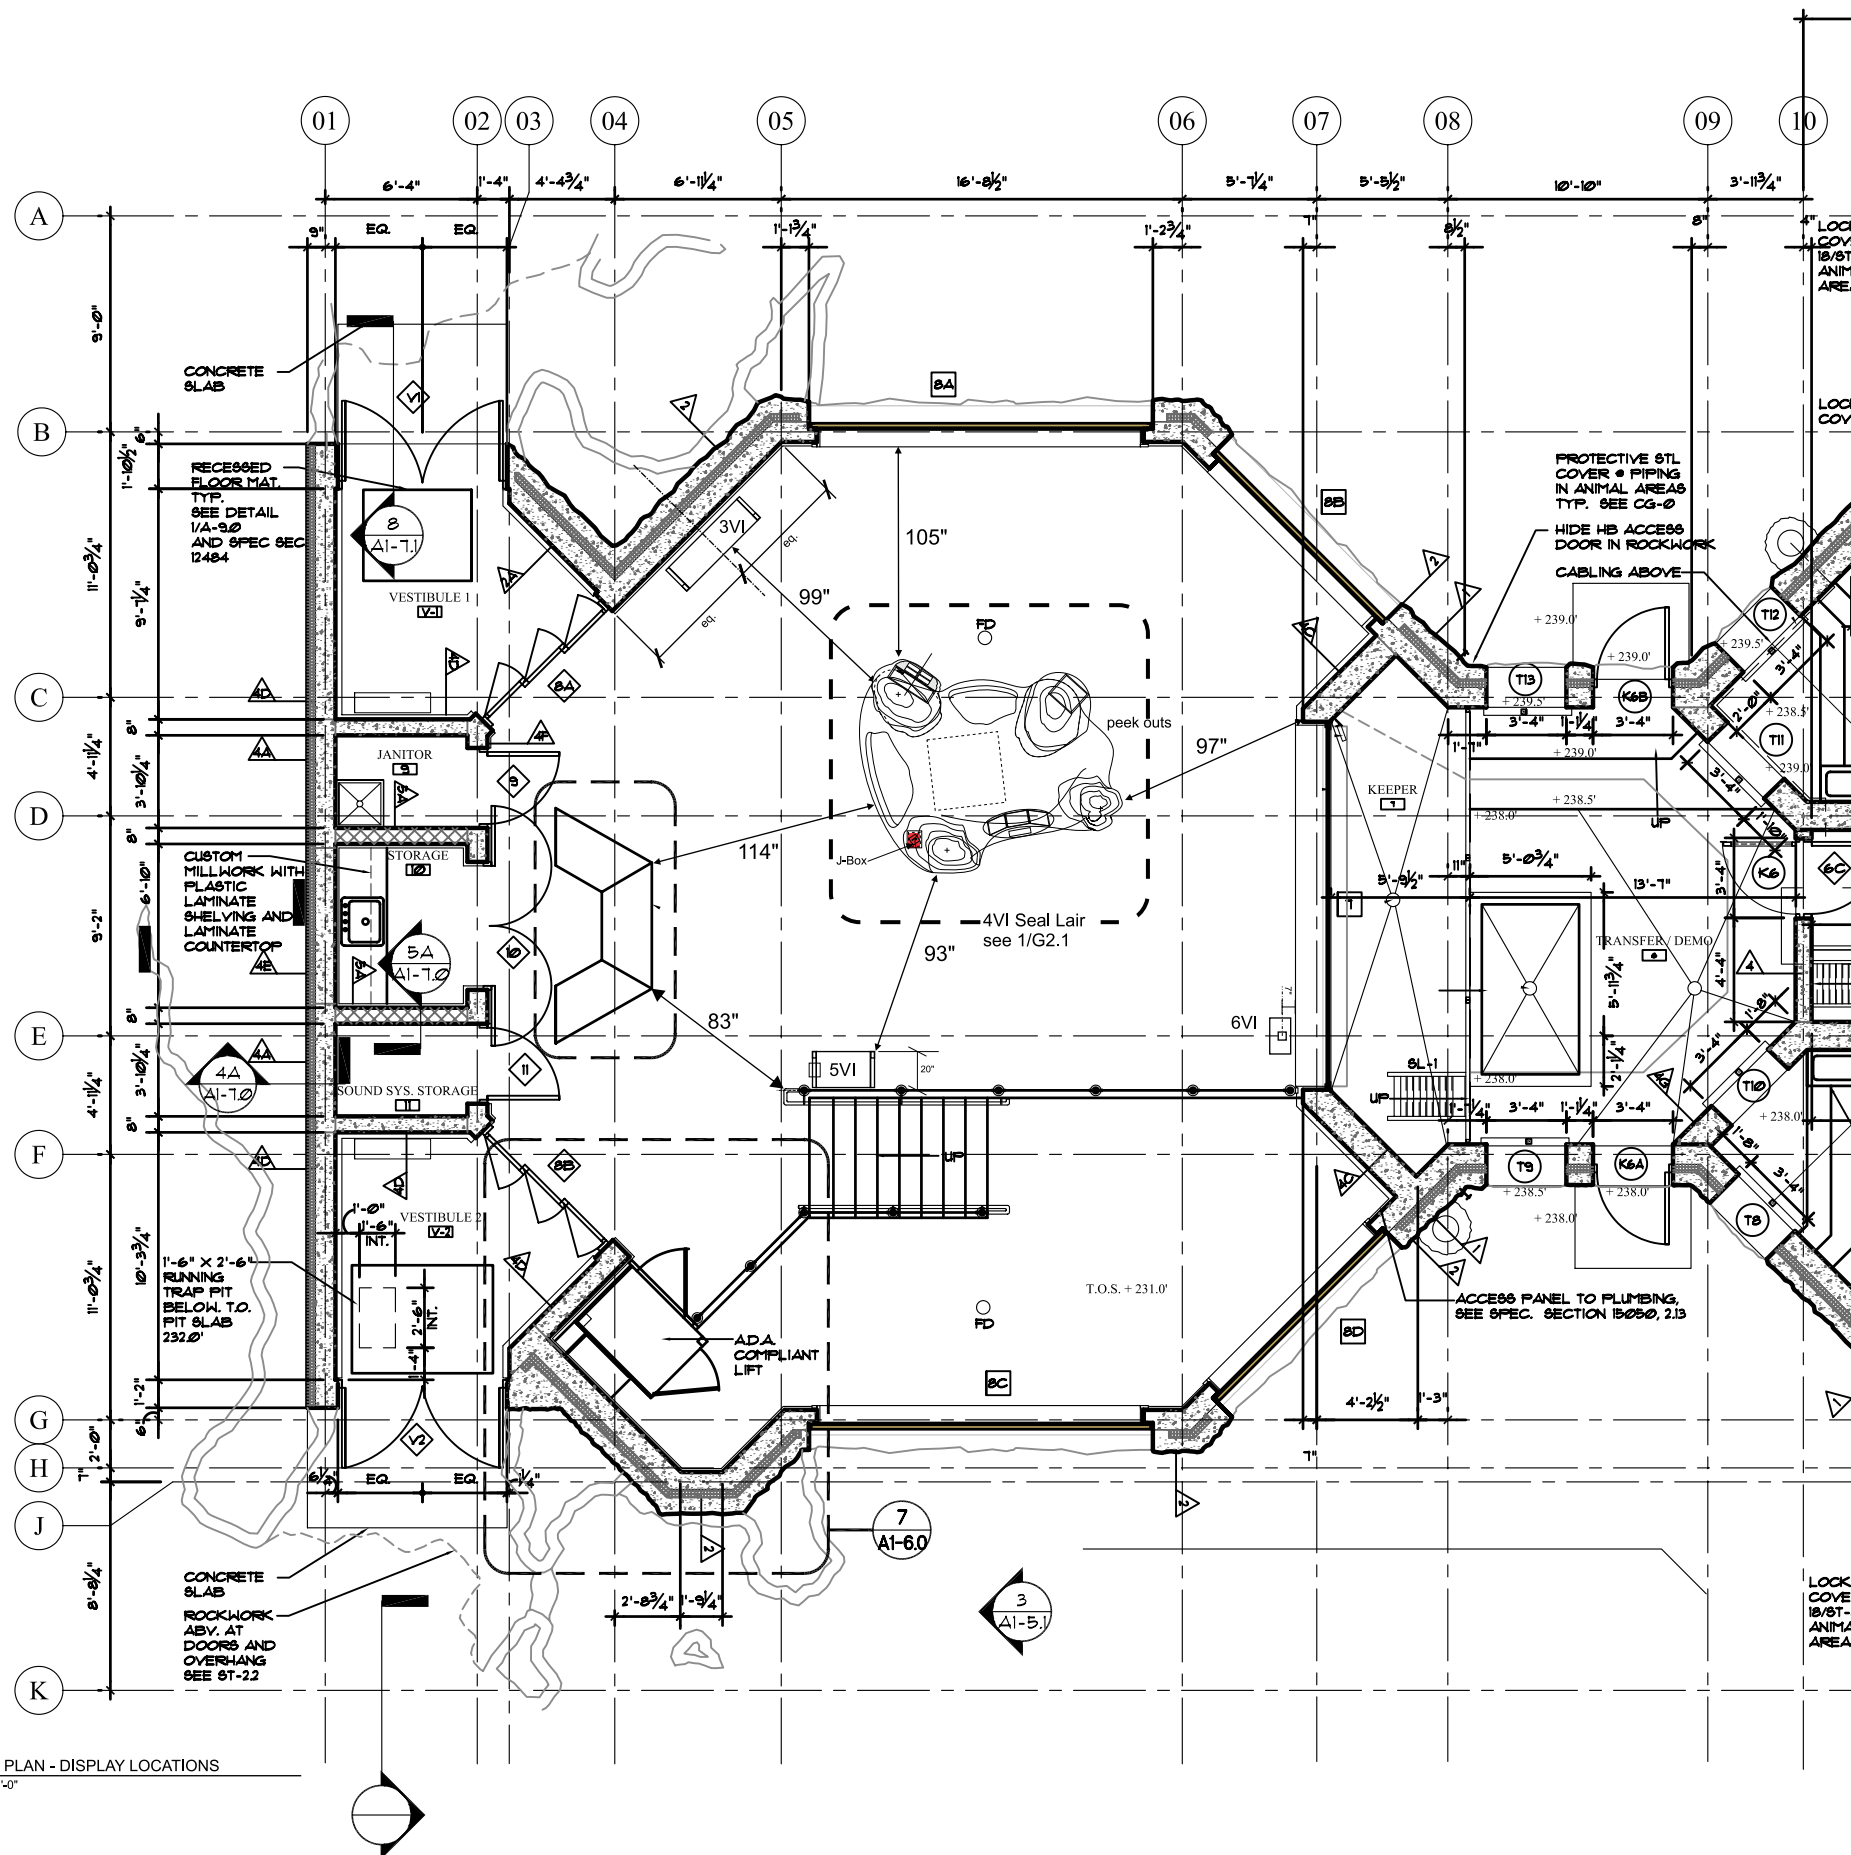

1 OUTPOST PLAN - DISPLAY LOCATIONS  
scale: 1/8" = 1'-0"



Lane Design Group, Inc.

135 Lost Lake Court  
Saint Paul, Minnesota 55115  
651 653-3839  
651 429-0689 fax

DRAWN R.J.L.

CHECKED R.J.L.

SCALE 1/2" = 1'-0" OR AS NOTED

DATE NOV 11 2009

REVISIONS

ENTIRE SHT JAN 06 2010

FEB 01 2010

PROJECT NO. \_\_\_\_\_


SHEET TITLE

**Lair Exhibit Plan**


SHEET NO.

**G2.1**


PROJECT NO. \_\_\_\_\_

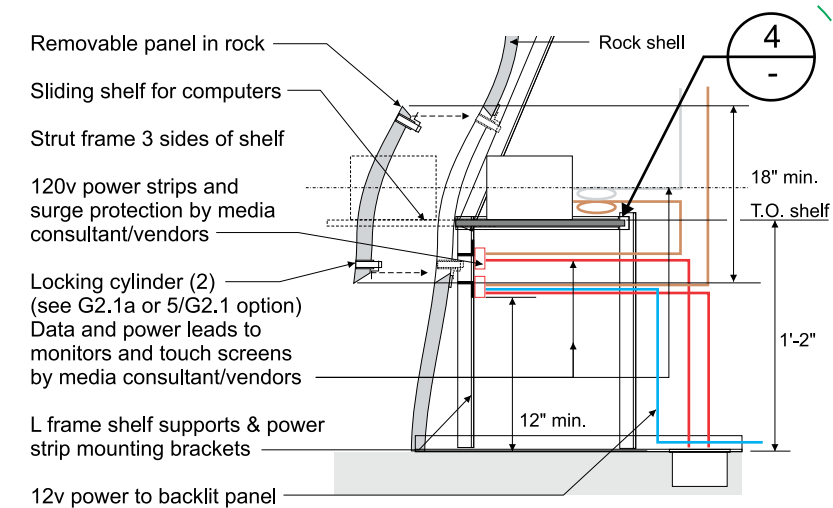


**3 SHELF DETAIL**  
3/8" = 1'-0"  
All electrical work to conform to local codes. See 1/G2.1 for plan location of sliding shelf.

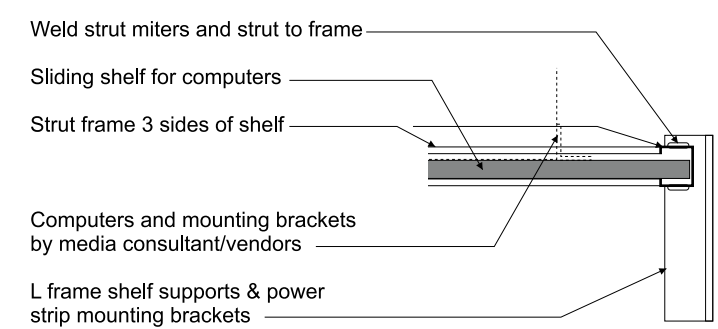


**4 SHELF FRAME**  
1 1/2" = 1'-0"  
See 1/G2.1 for plan location.

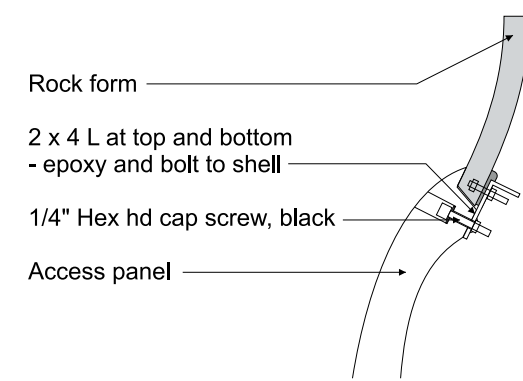

**5 BOLT OPTION**  
1" = 1'-0"  
Note: Use similar attachment at bottom of access panel.

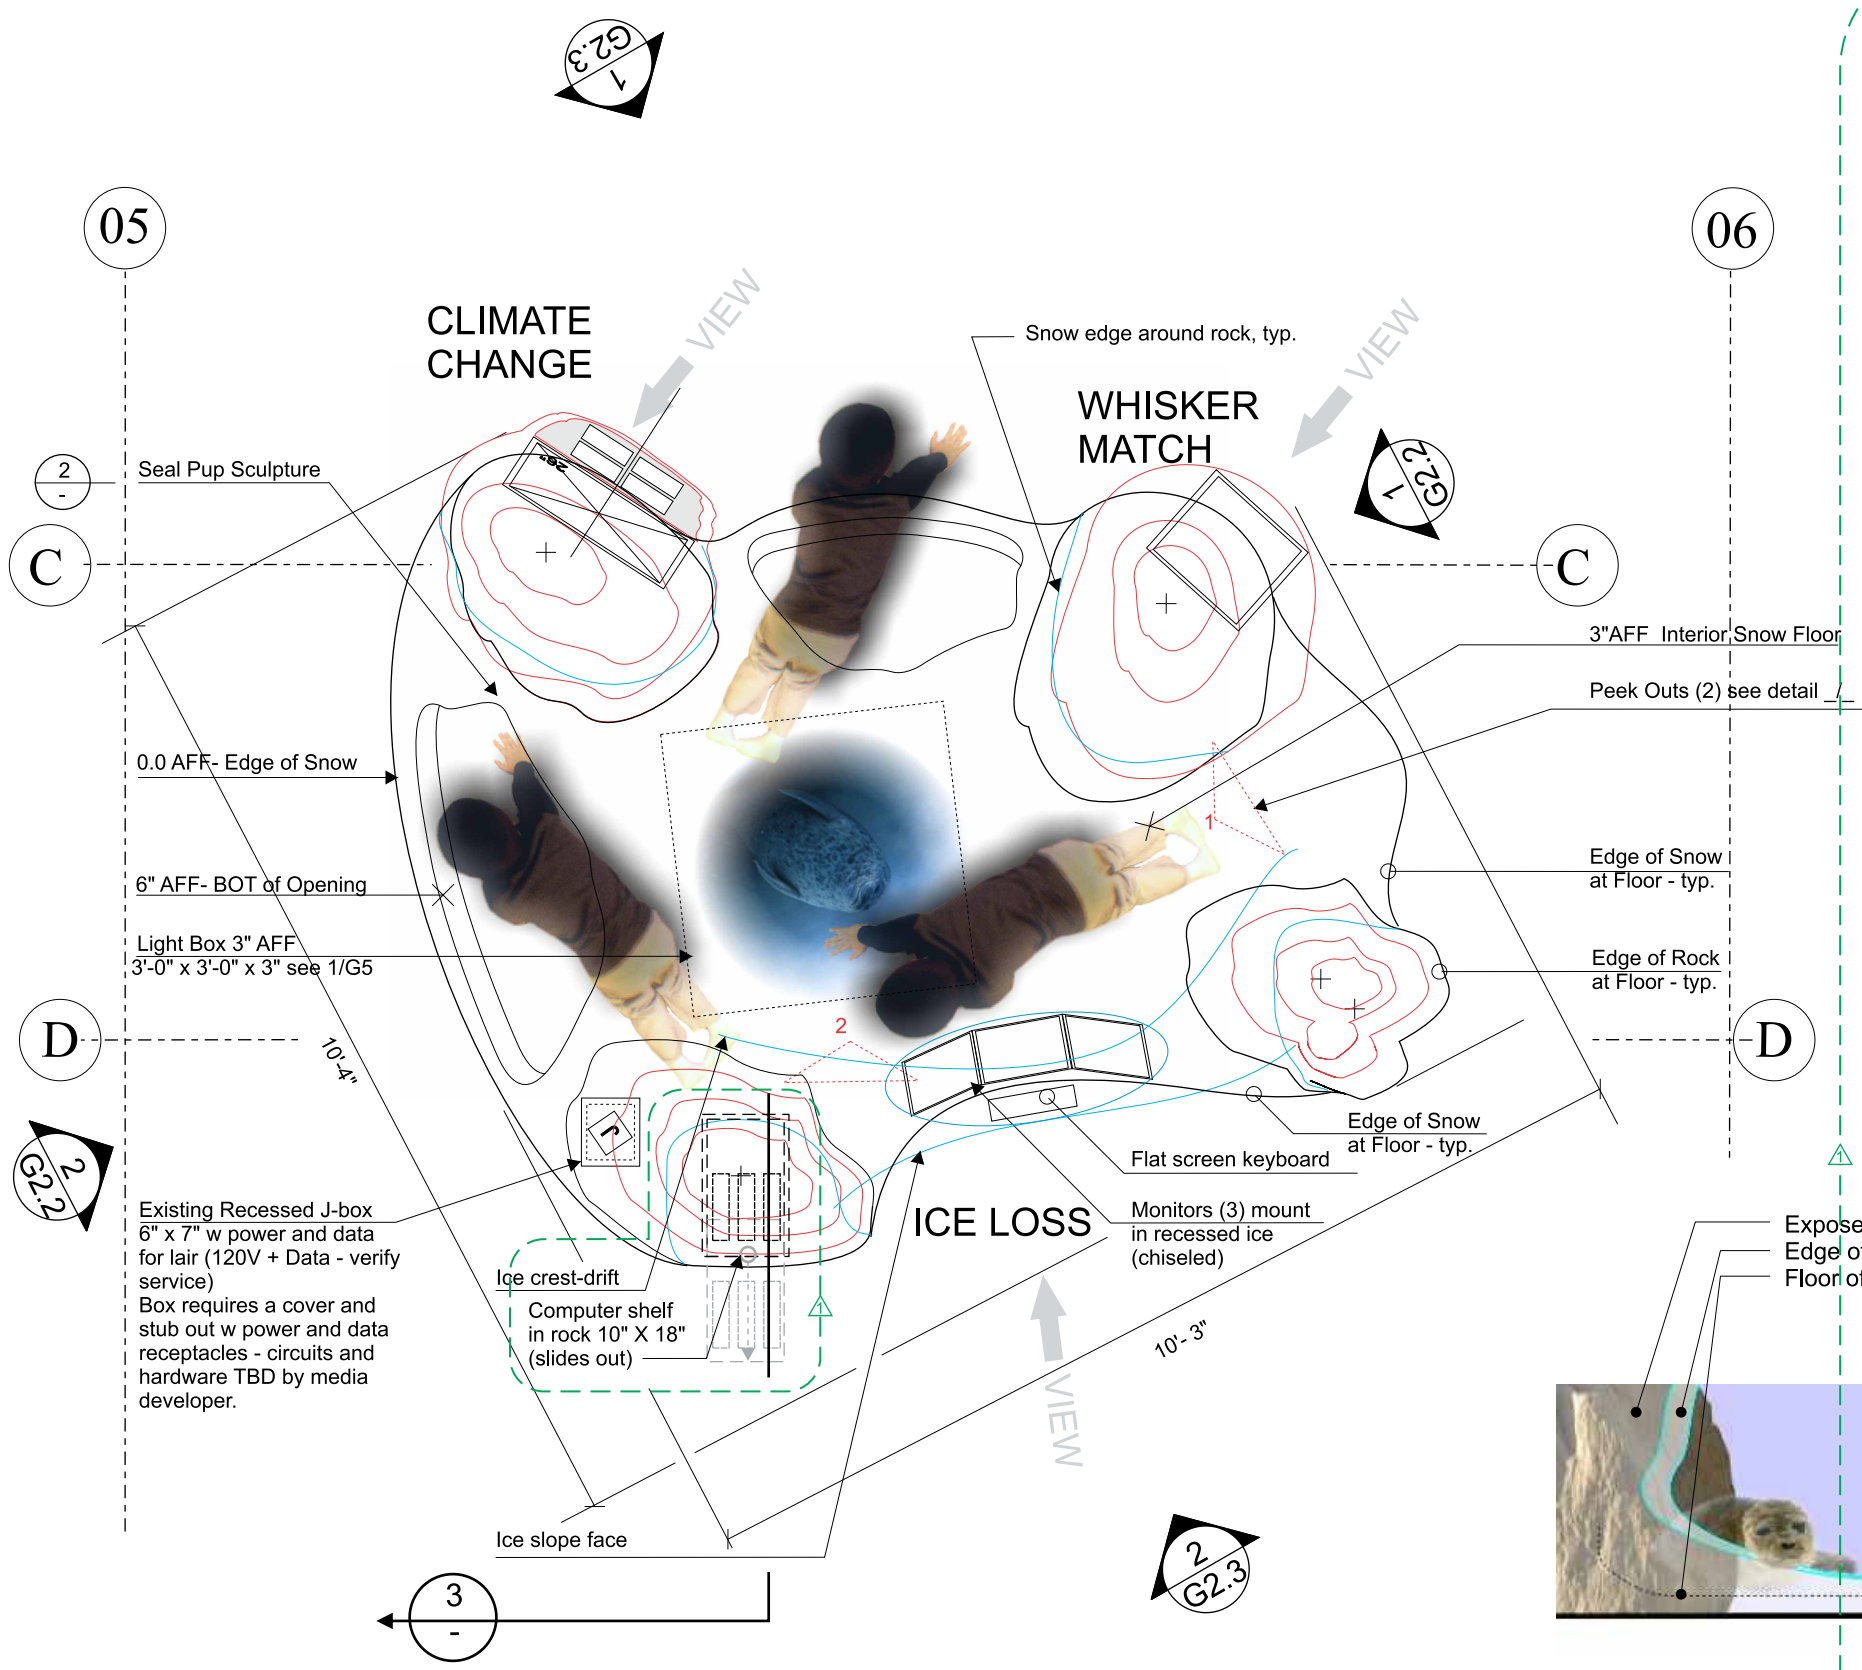


**1 PLAN**  
1/2" = 1'-0"

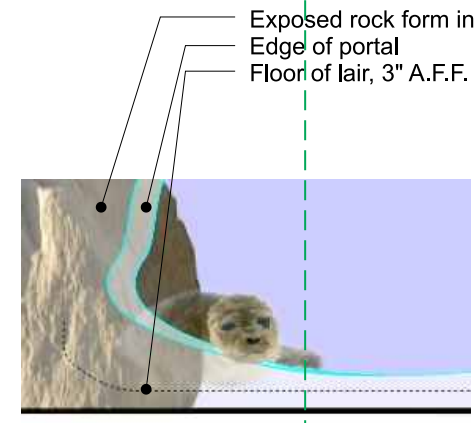

**2 RINGED SEAL PUP**  
3/8" = 1'-0"  
Seal pup with chin resting on edge of lair portal - see ref. images

PROJECT NO. \_\_\_\_\_

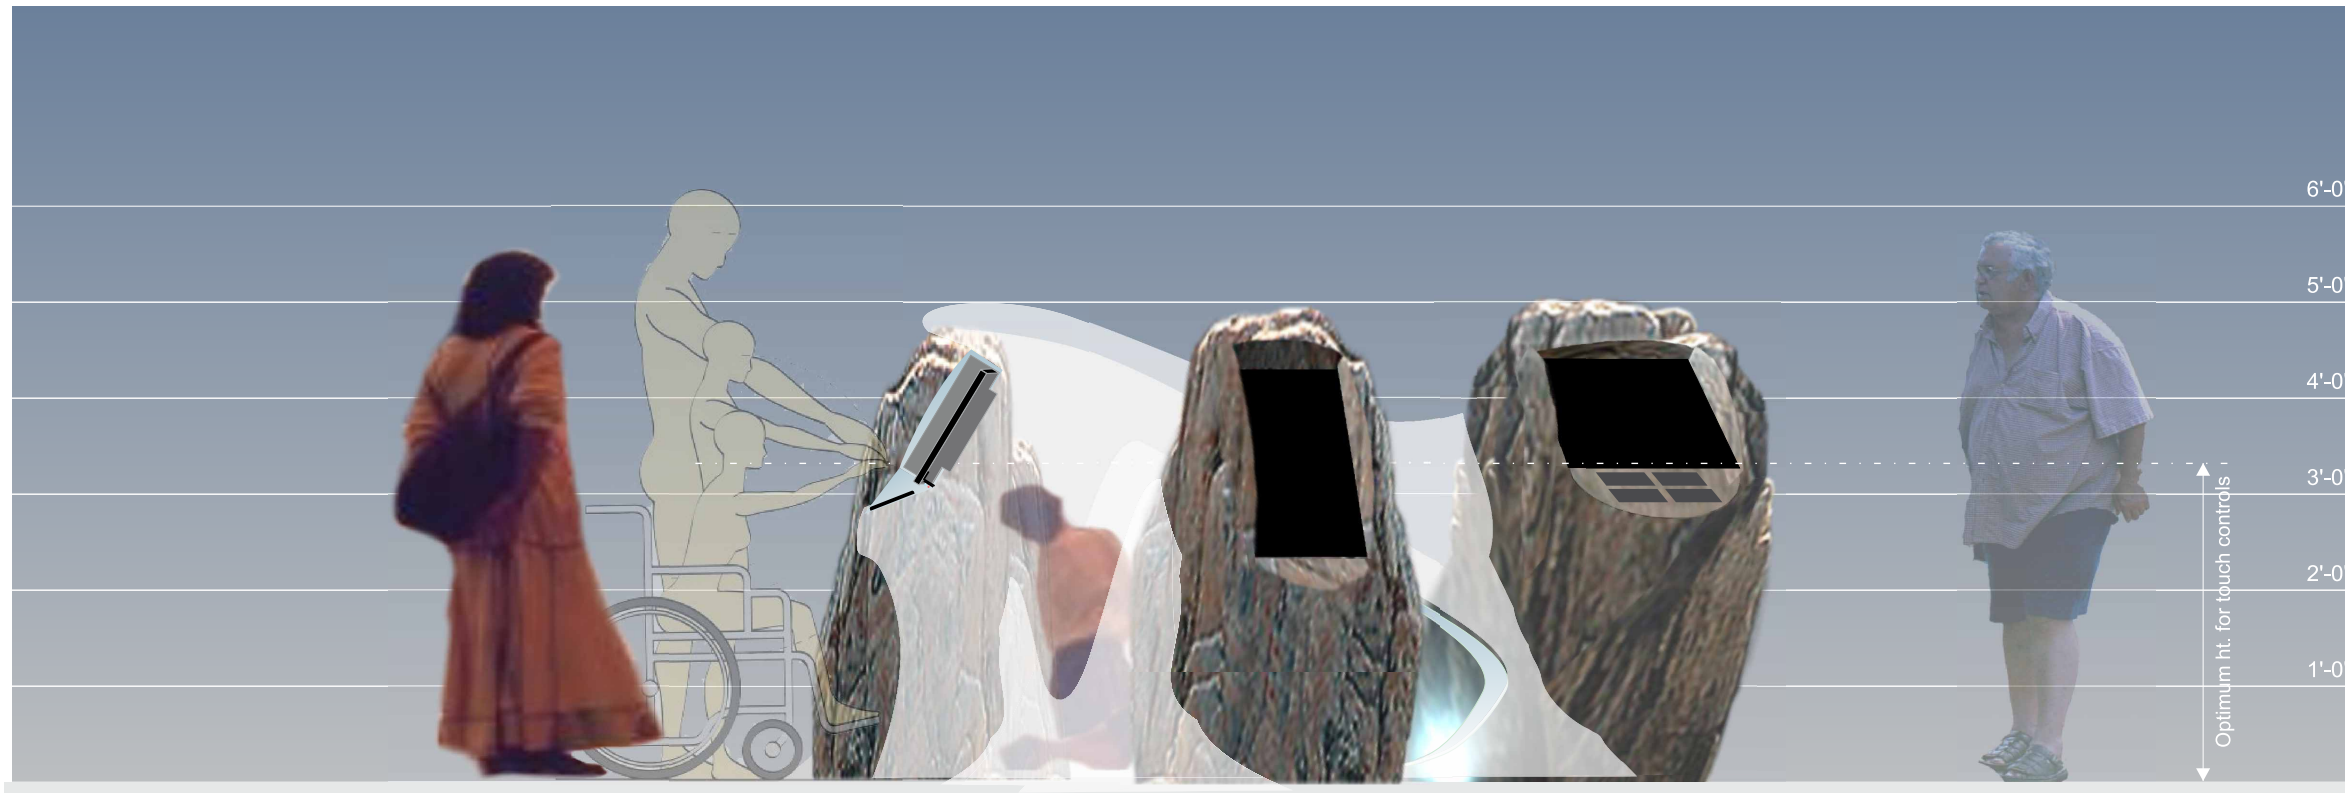


**1** ELEVATION LOOKING WEST  
1/2" = 1'-0"

*Ice Loss (section view)*

*Whiskers Game*

*Climate Change*

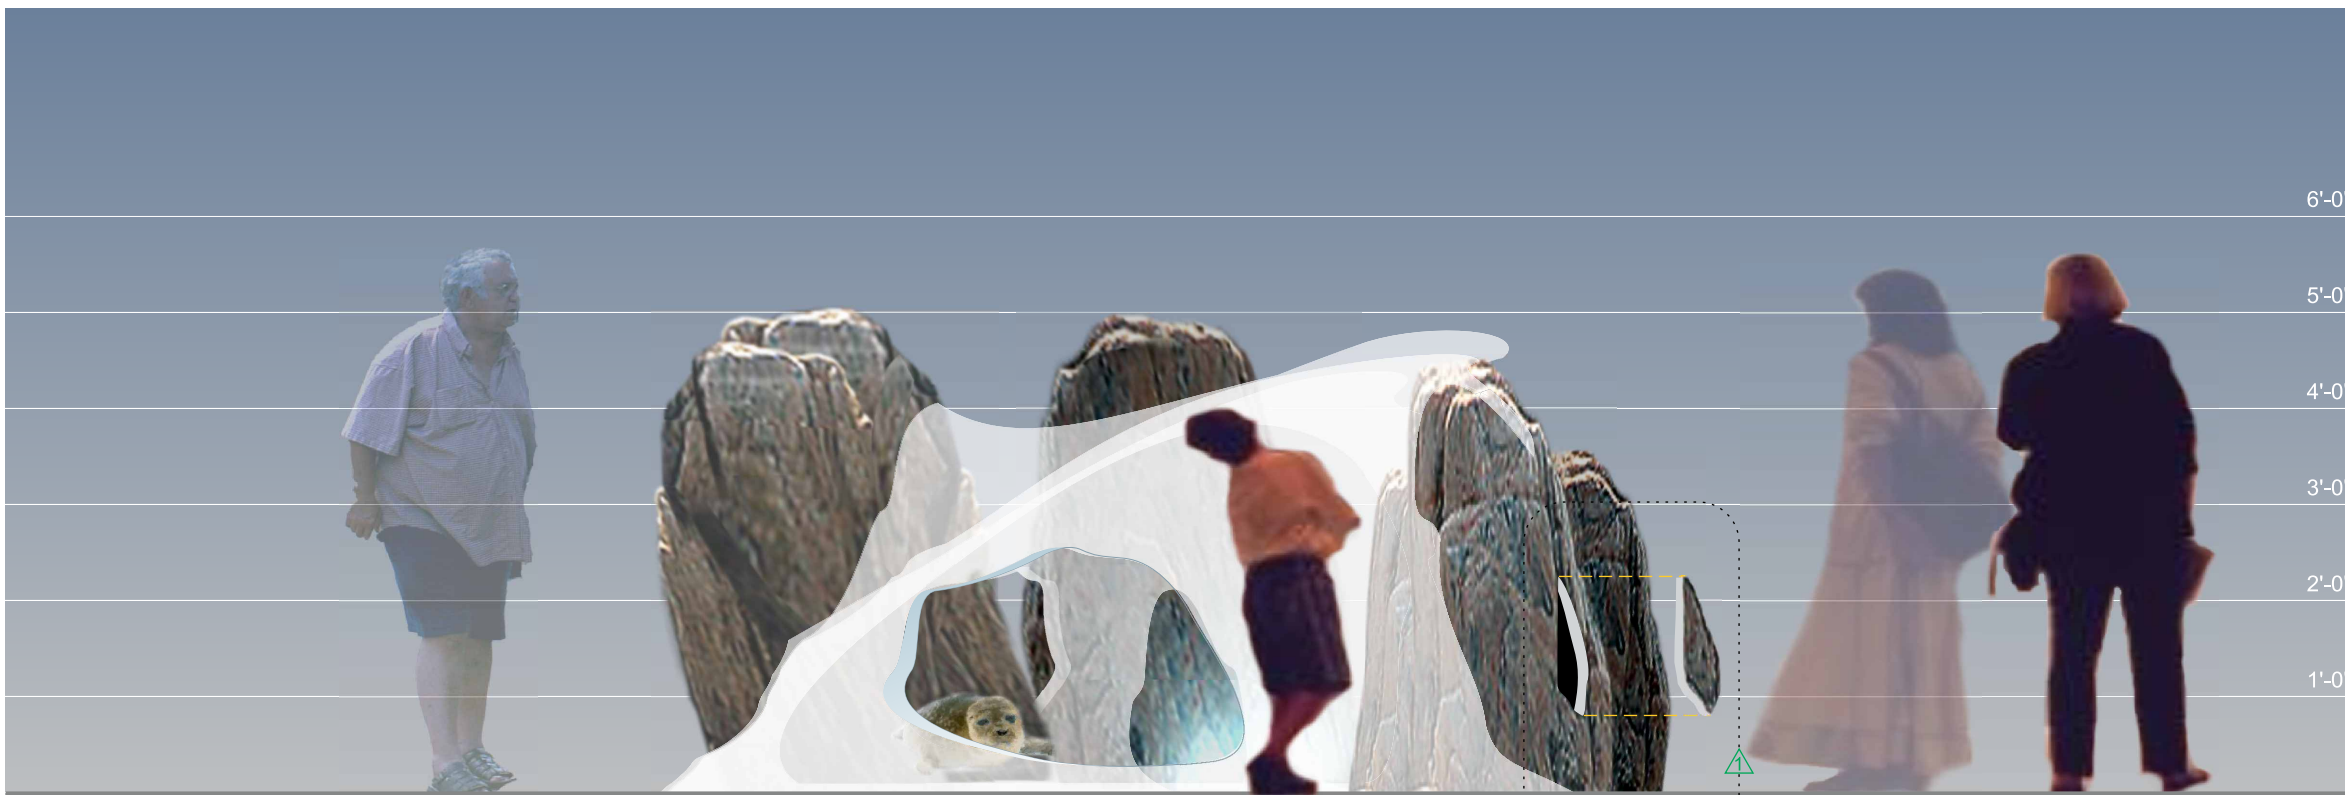

**2** ELEVATION LOOKING EAST  
1/2" = 1'-0"

Access panel for computer shelf - see plan G2.1

Polar Bear Interactive Sign/Display Project  
Como Park Zoo



1225 Estabrook Drive  
Saint Paul, MN 55103



Lane Design Group, Inc.

135 Lost Lake Court  
Saint Paul, Minnesota 55115  
651 653-3839  
651 429-0689 fax

DRAWN R.J.L.

CHECKED R.J.L.

SCALE 1/2" = 1'-0" OR AS NOTED

DATE NOV 12 2009

REVISIONS


PROJECT NO. \_\_\_\_\_

**ISSUE FOR REVIEW ONLY**

SHEET TITLE  
**Lair Exhibit Elevations**


SHEET NO.  
**G2.2**

PROJECT NO.

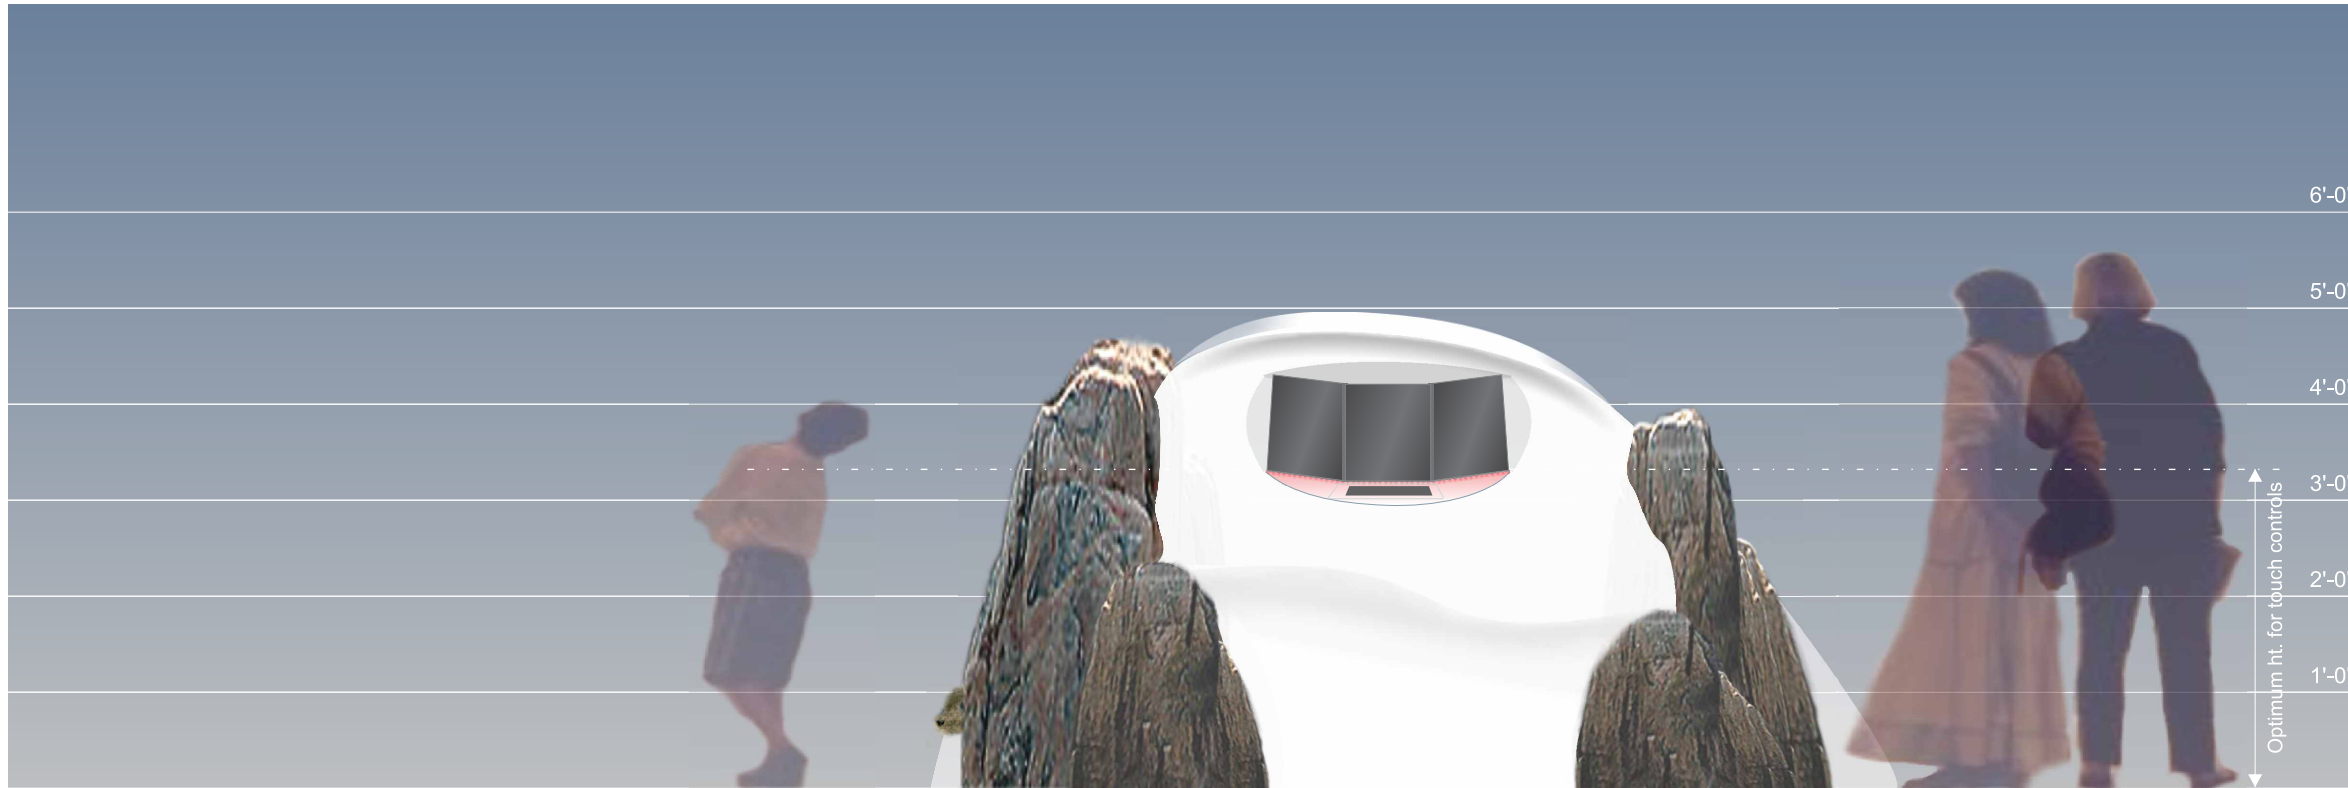

**1** ELEVATION LOOKING NORTH  
1/2" = 1'-0"

*Ice Loss*

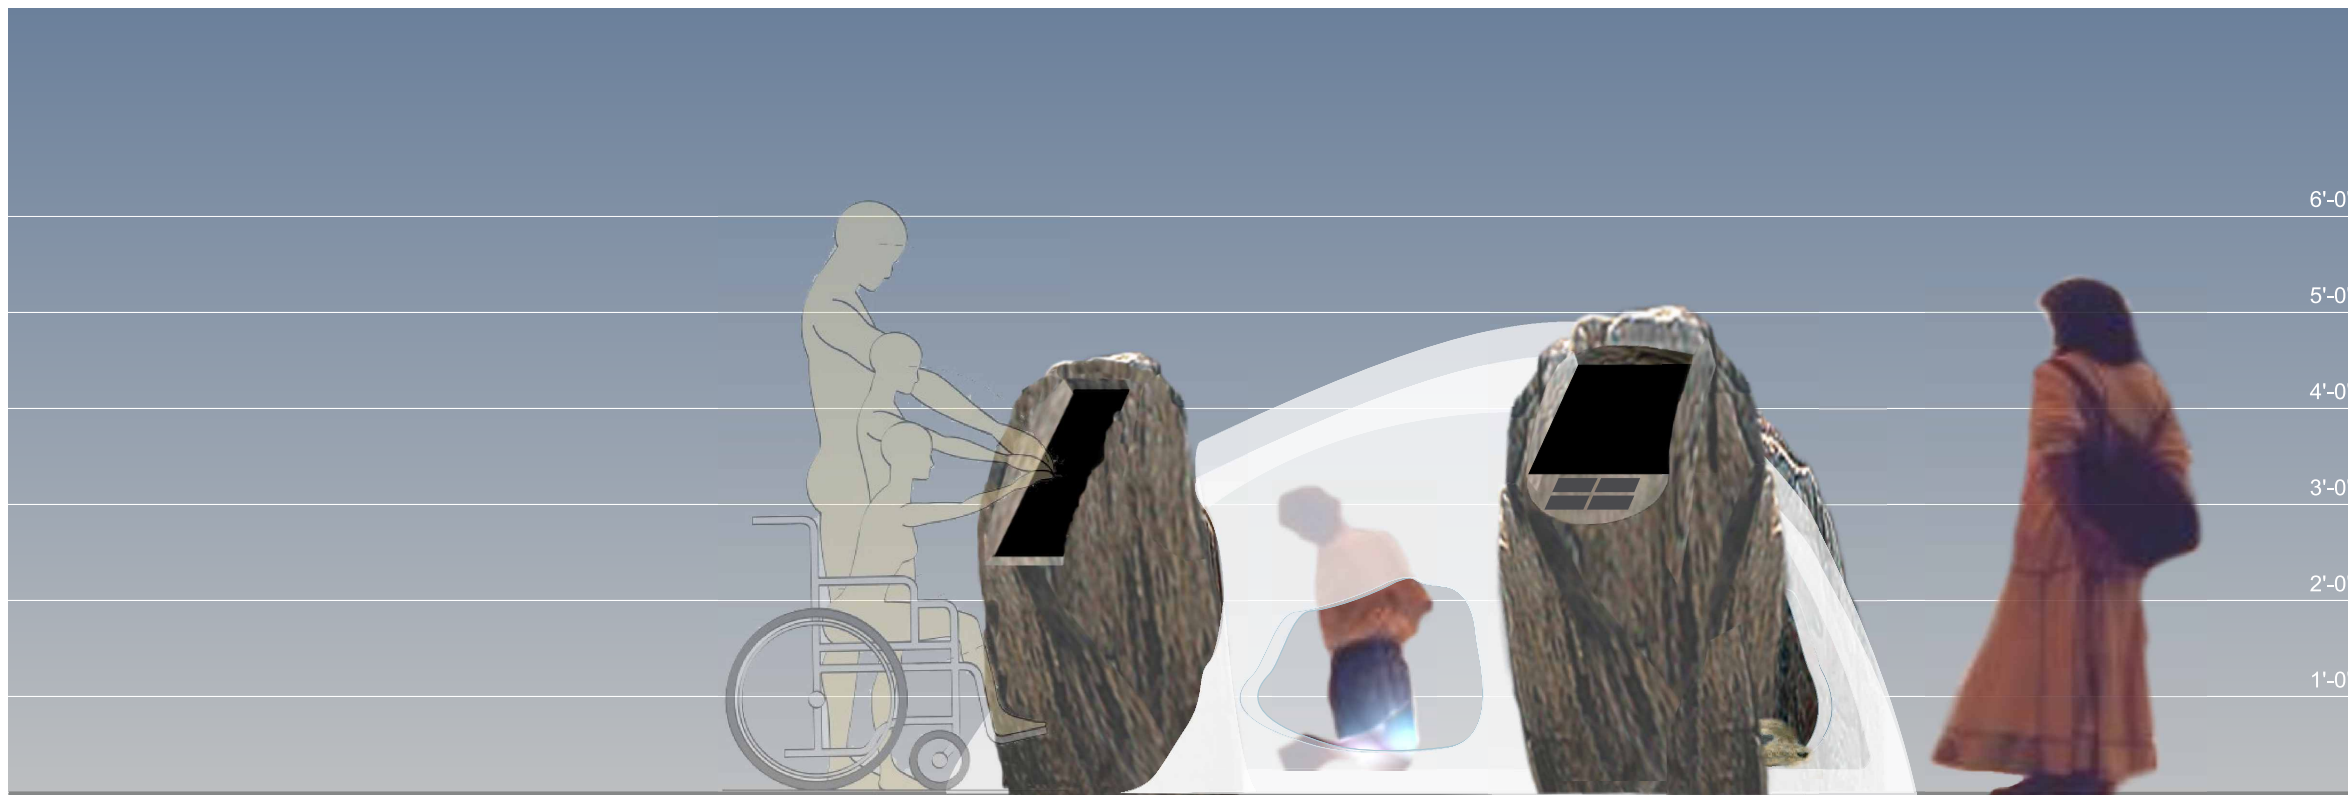

**2** ELEVATION LOOKING SOUTH  
1/2" = 1'-0"

*Whiskers*

*Climate Change*

Polar Bear  
Interactive  
Sign/Display  
Project  
Como Park Zoo



COMO PARK  
ZOO & CONSERVATORY

1225 Estabrook Drive  
Saint Paul, MN 55103



Lane Design Group, Inc.

135 Lost Lake Court  
Saint Paul, Minnesota 55115  
651 653-3839  
651 429-0689 fax

DRAWN R.J.L.

CHECKED R.J.L.

SCALE 1/2" = 1'-0" OR AS NOTED

DATE NOV 12 2009

REVISIONS

PROJECT NO.

**ISSUE FOR  
REVIEW ONLY**


SHEET TITLE

**Lair Exhibit  
Elevations**

SHEET NO.

**G2.3**

PROJECT NO.

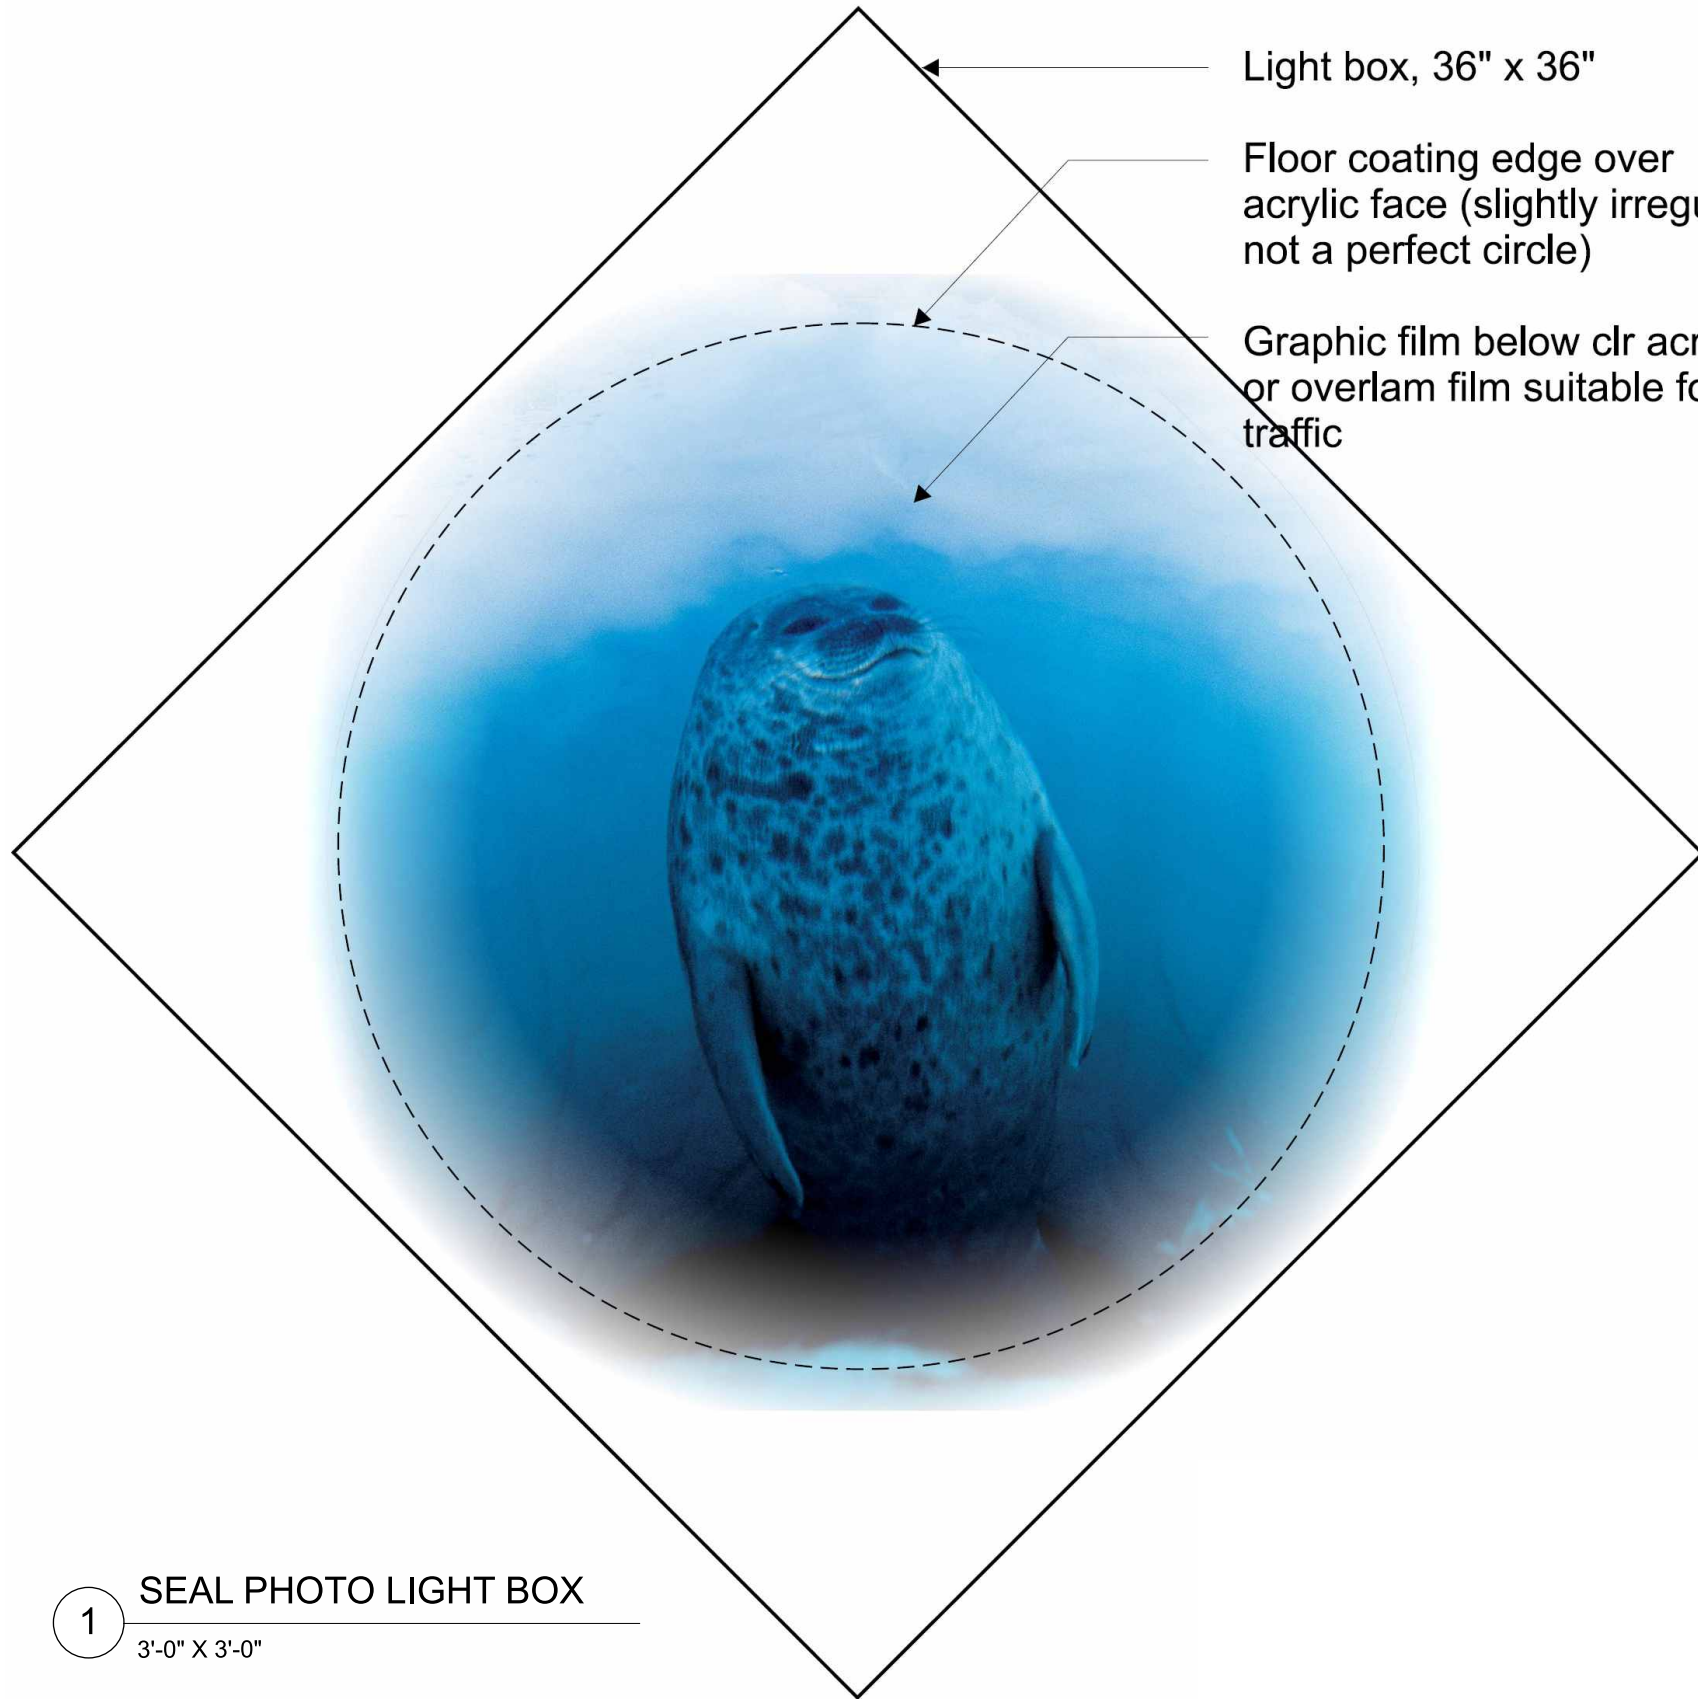

Light box, 36" x 36"

Floor coating edge over acrylic face (slightly irregular - not a perfect circle)

Graphic film below clr acrylic or overlam film suitable for foot traffic

1 SEAL PHOTO LIGHT BOX  
3'-0" X 3'-0"

REPRODUCE ONLY FROM DIGITAL FULL SIZE ART.

Polar Bear Interactive Sign/Display Project  
Como Park Zoo

COMO PARK ZOO & CONSERVATORY  
1225 Estabrook Drive  
Saint Paul, MN 55103



**Lane Design Group, Inc.**  
135 Lost Lake Court  
Saint Paul, Minnesota 55115  
651 653-3839  
651 429-0689 fax

DRAWN R JL  
CHECKED R JL  
SCALE 1/2" = 1'-0" OR AS NOTED  
DATE NOV 12 2009  
REVISIONS  
PROJECT NO.

**ISSUE FOR REVIEW ONLY**

SHEET TITLE  
**Lair Exhibit Details**

SHEET NO.  
**G2.4**

PROJECT NO.



Lane Design Group, Inc.

135 Lost Lake Court  
Saint Paul, Minnesota 55115  
651 653-3839  
651 429-0689 fax

DRAWN R.J.L.

CHECKED R.J.L.

SCALE 1/2" = 1'-0" OR AS NOTED

DATE NOV 12 2009

REVISIONS  
3-17-2009 (IN RED)

PROJECT NO. \_\_\_\_\_

**ISSUE FOR  
REVIEW ONLY**


SHEET TITLE

**Lair Exhibit  
Details**


SHEET NO.

**G2.5**

PROJECT NO. \_\_\_\_\_


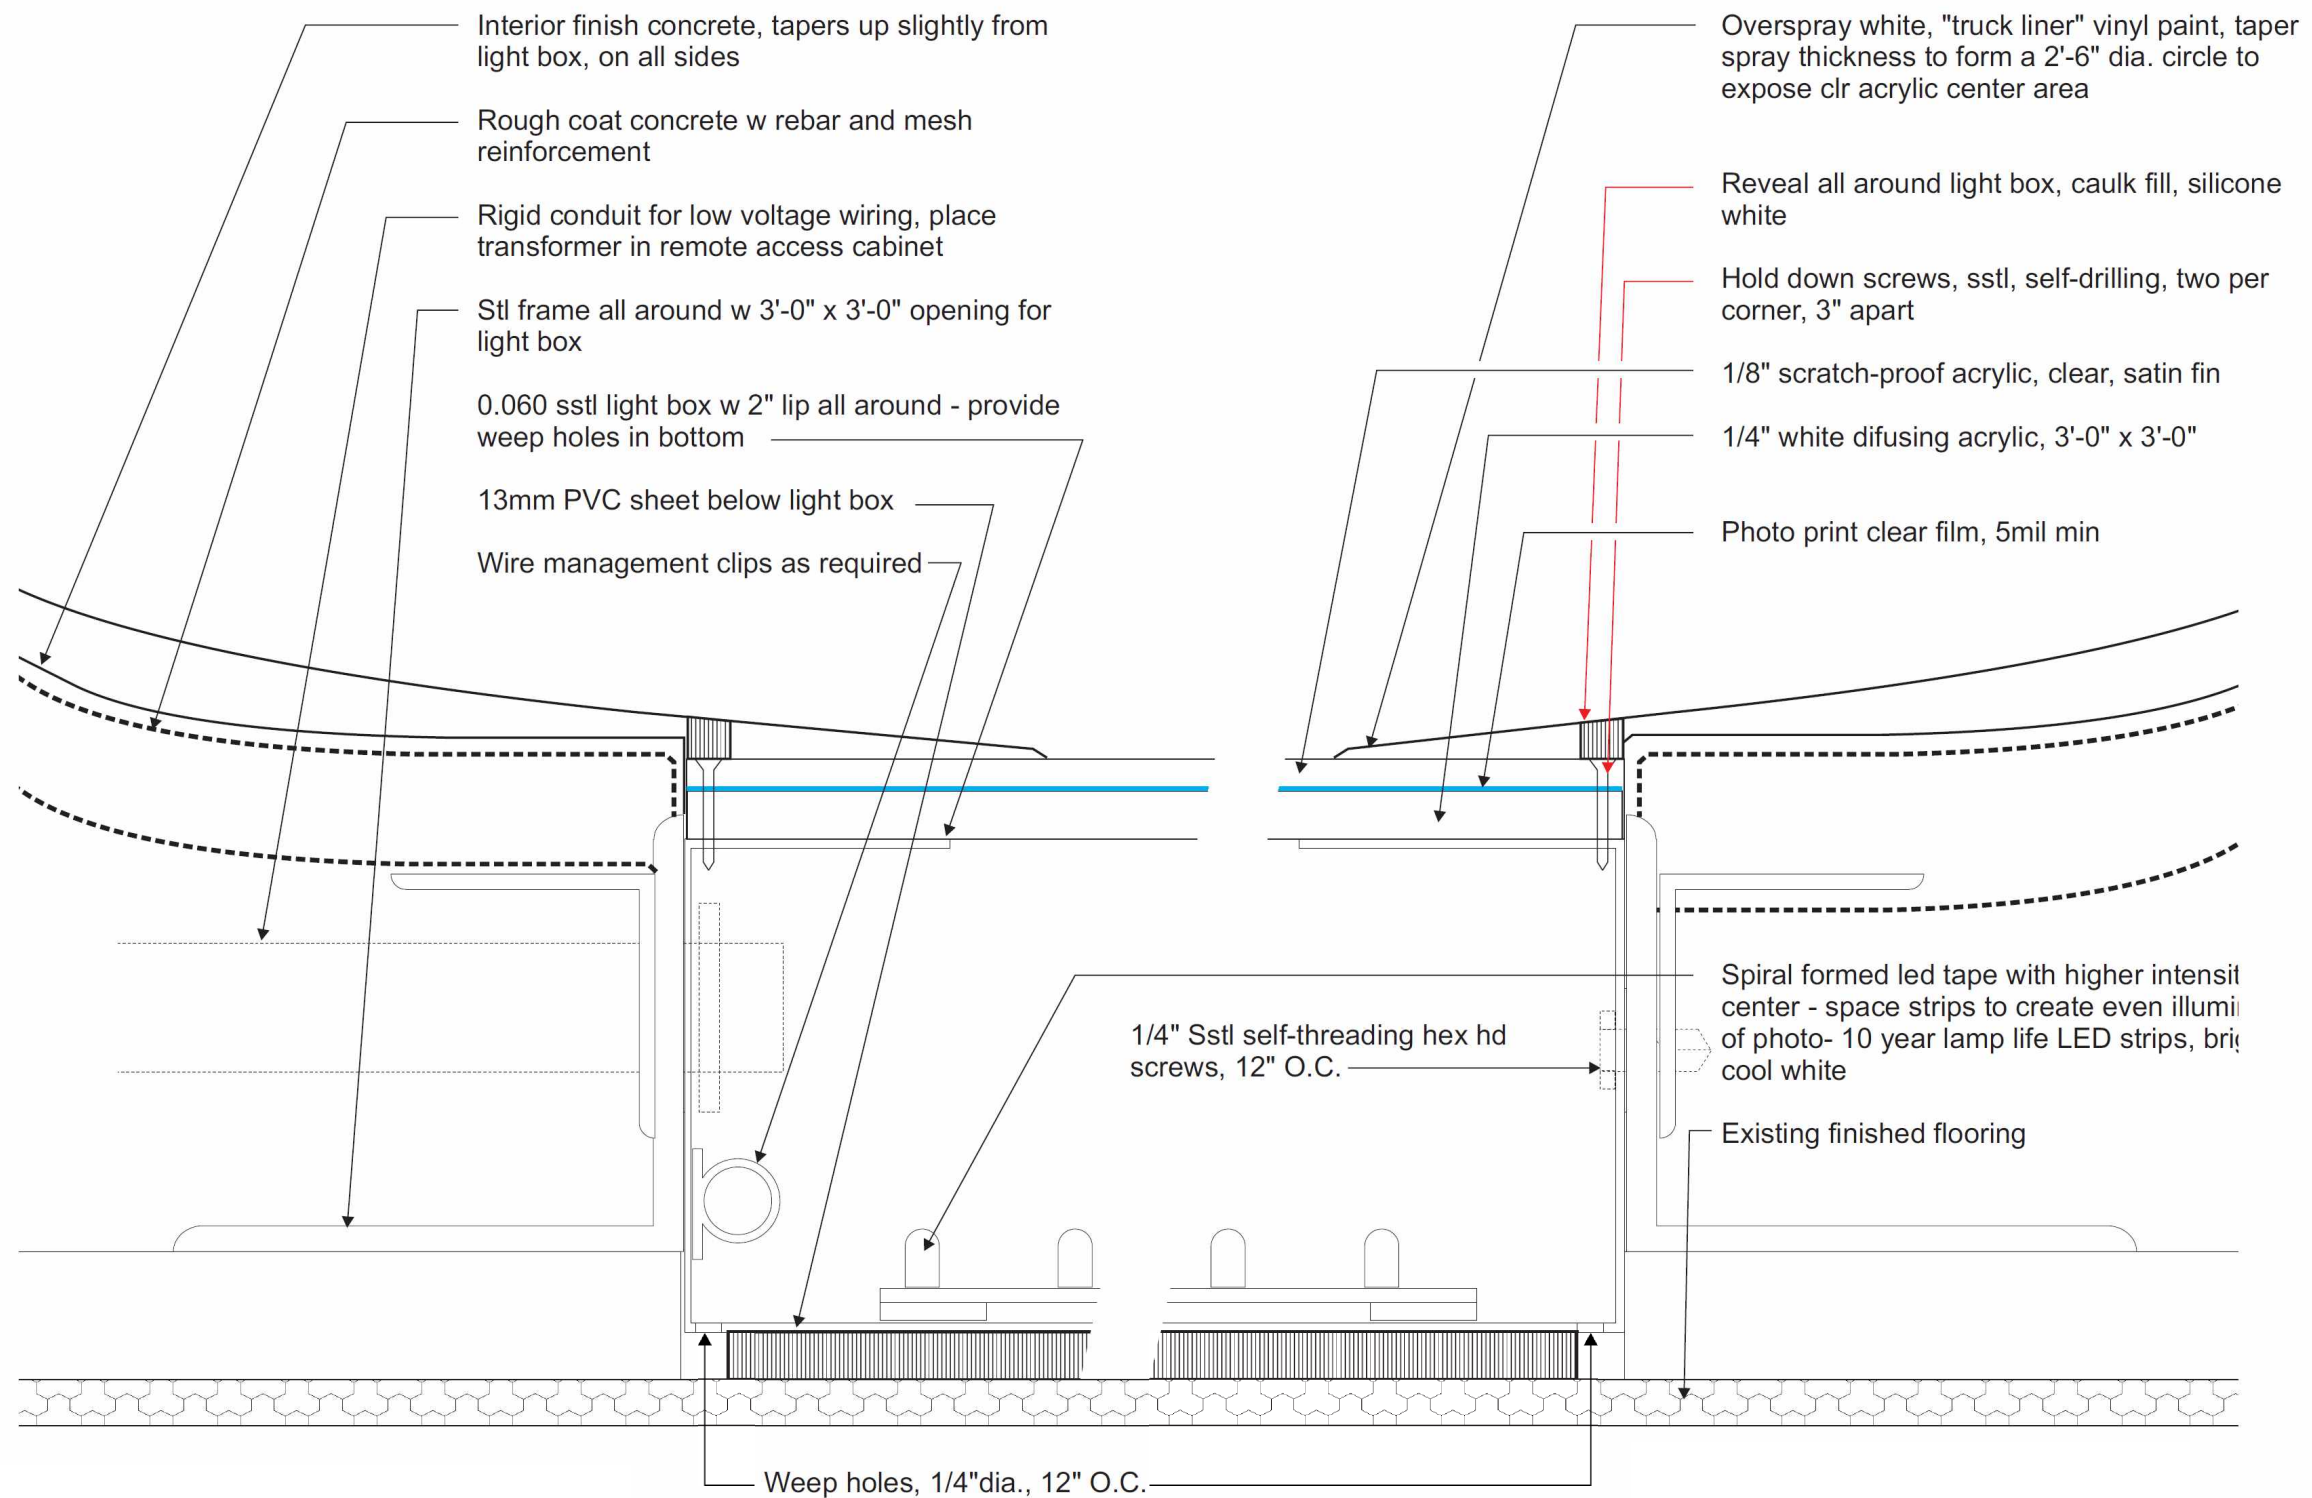


**1** SECTION DETAIL - SEAL PHOTO LIGHT BOX  
FULL SCALE

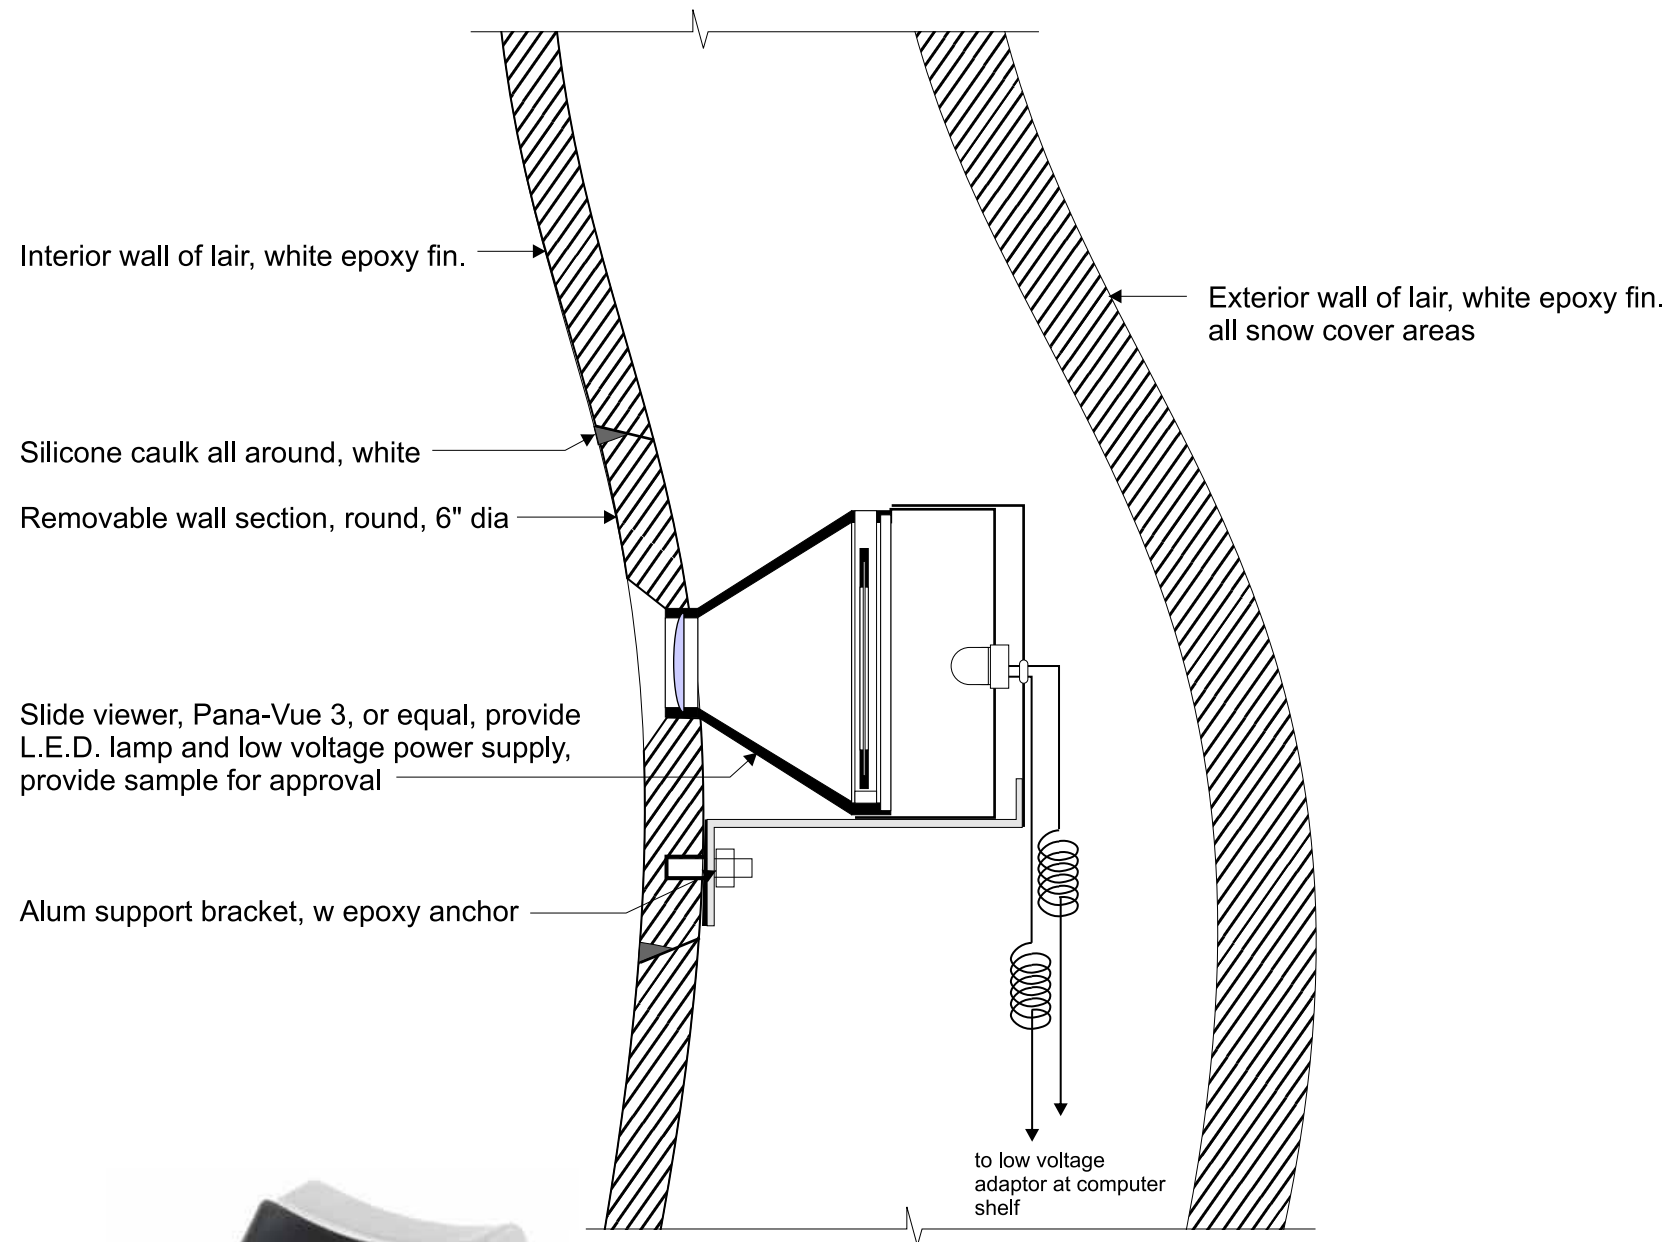

Pana-Vue 3 - Slide viewer

**1** SECTION DETAIL - PEEK-A-BOO SLIDE VIEWER  
HALF SCALE

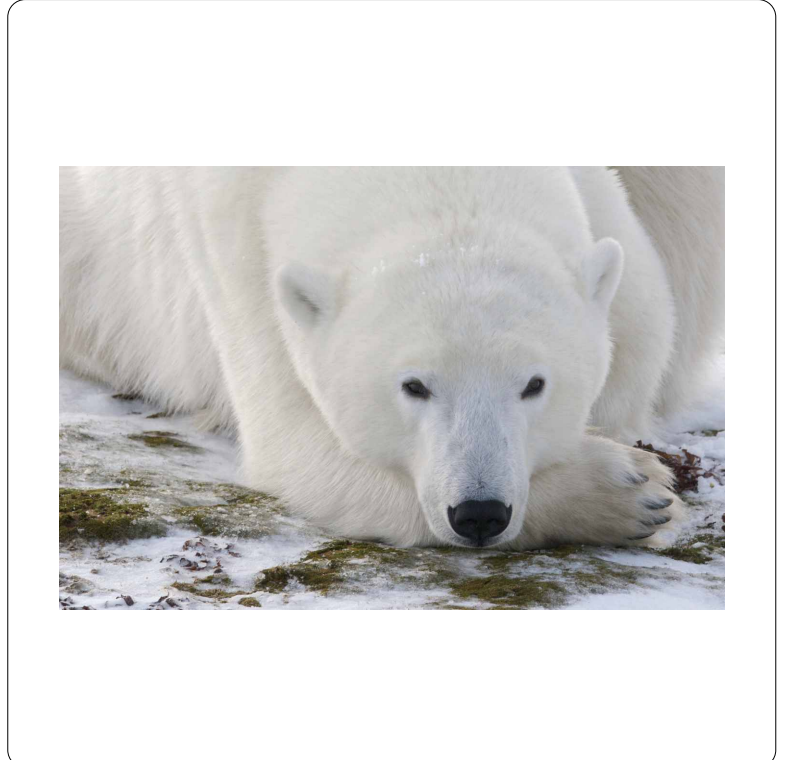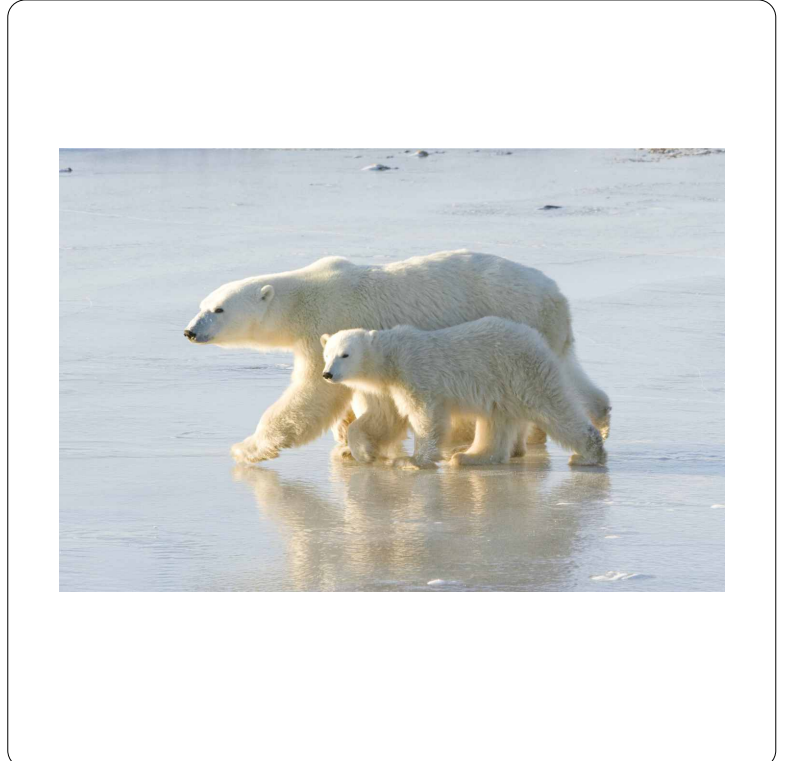

**1** SLIDES - GLASS MOUNT  
2X FULL SIZE

Polar Bear  
Interactive  
Sign/Display  
Project  
Como Park Zoo



1225 Estabrook Drive  
Saint Paul, MN 55103



**Lane Design Group, Inc.**  
135 Lost Lake Court  
Saint Paul, Minnesota 55115  
651 653-3839  
651 429-0689 fax

DRAWN          R JL  
CHECKED          R JL  
SCALE          1/2" = 1'-0" OR AS NOTED  
DATE          NOV 12 2009  
REVISIONS  
                          
                          
PROJECT NO.                         

**ISSUE FOR  
REVIEW ONLY**

SHEET TITLE  
**Lair Exhibit  
Details**

SHEET NO.  
**G2.6**

PROJECT NO.